


Bebauungsplan "Quellenhof"

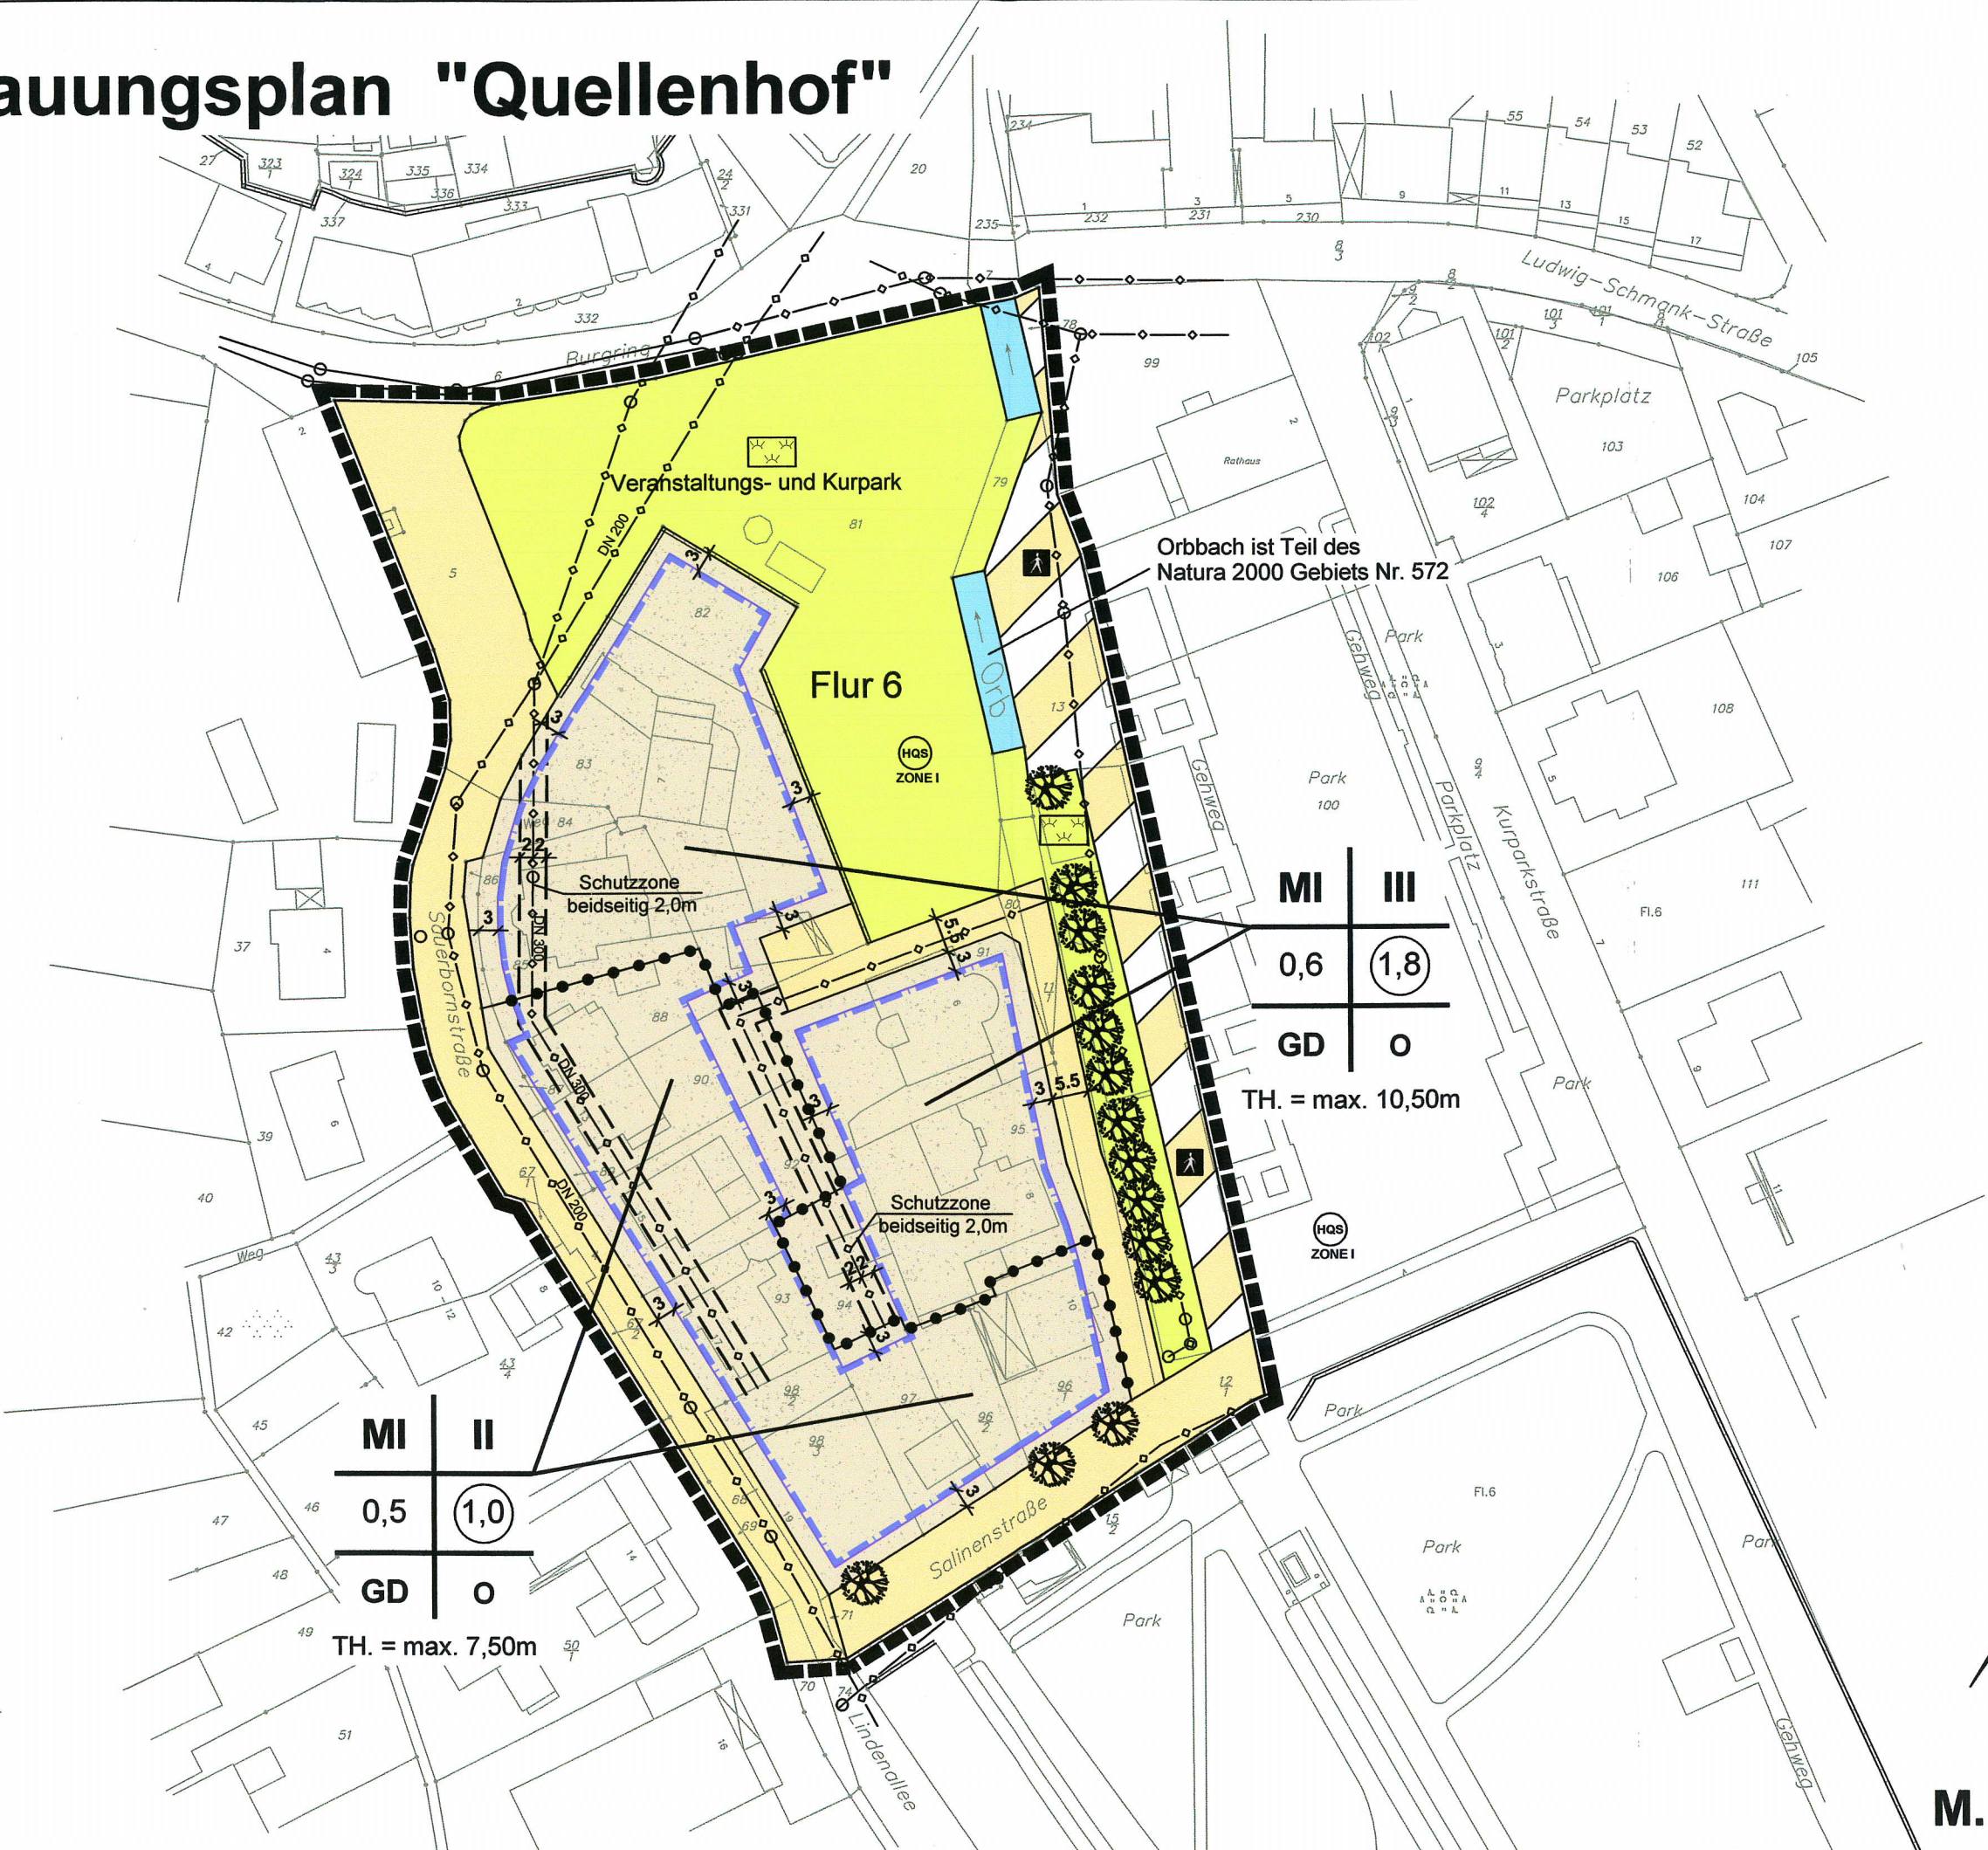

M. 1 : 1000